



CLIP 44 HINGED DOORS


Single Open Inward Only

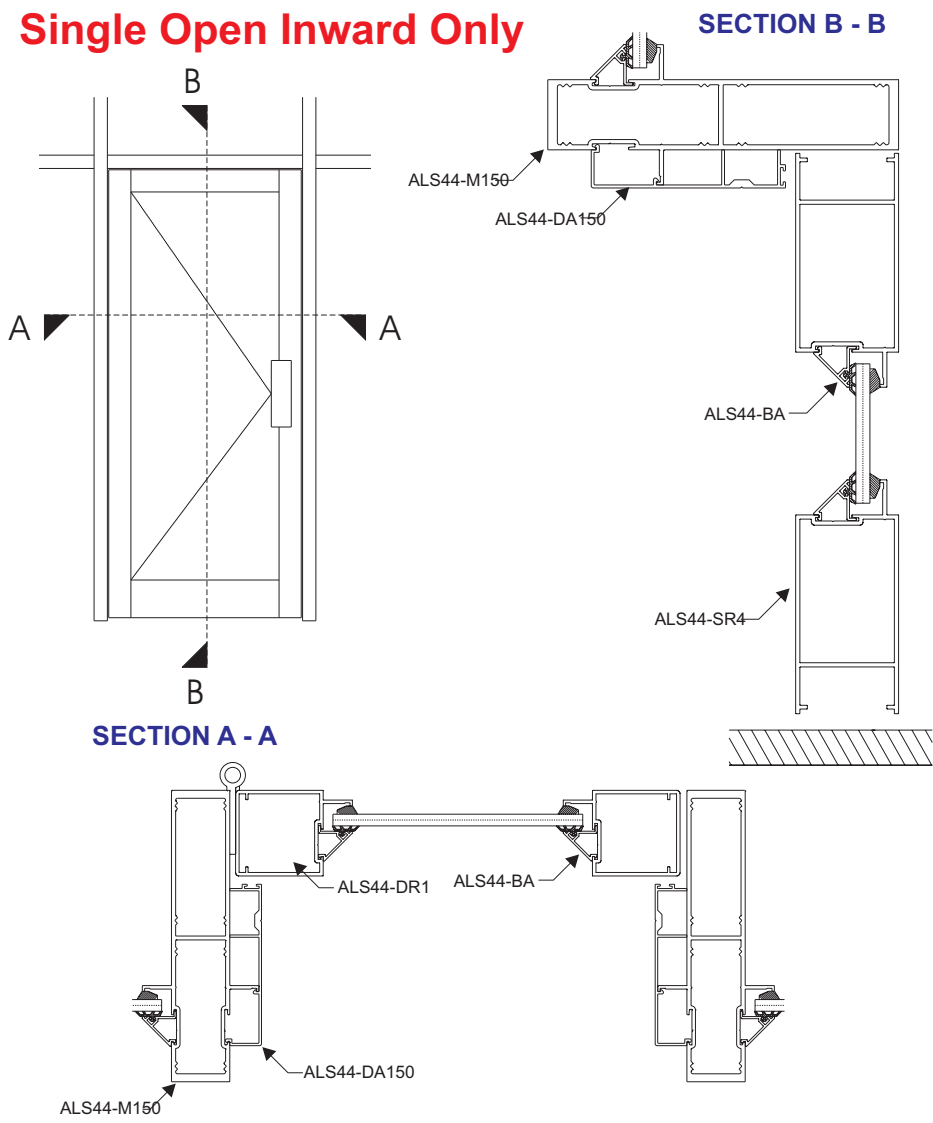


Double Open Outward Only

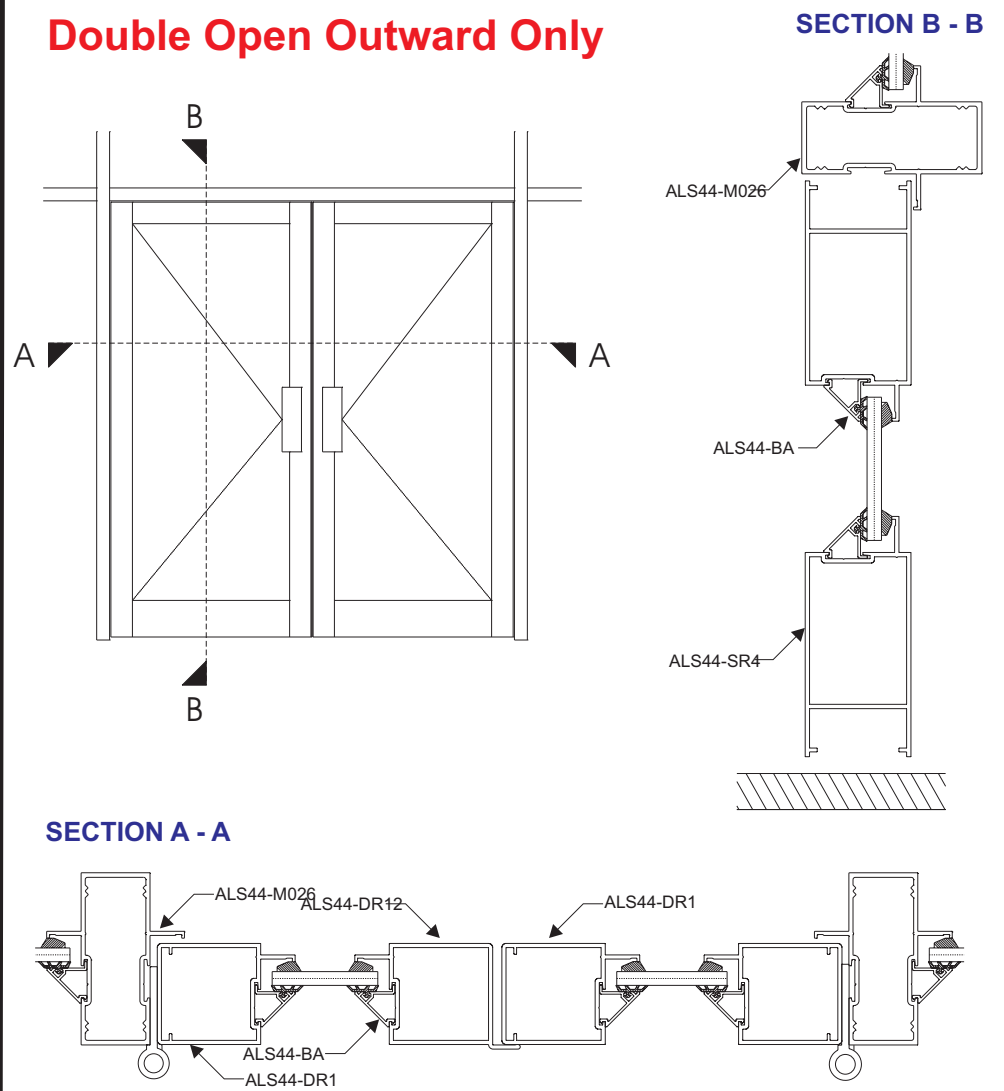


FRAMES

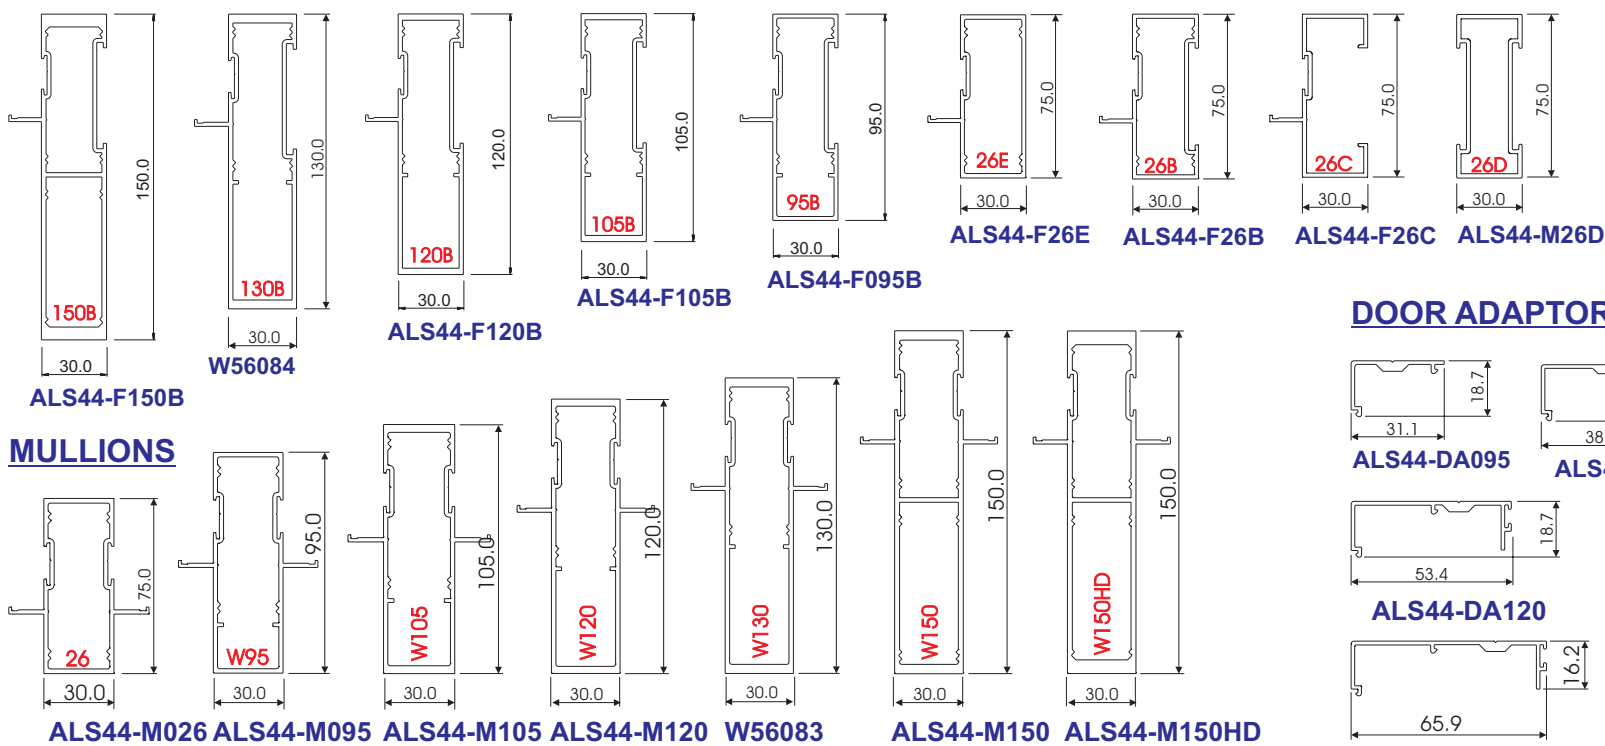


MIDRAILS

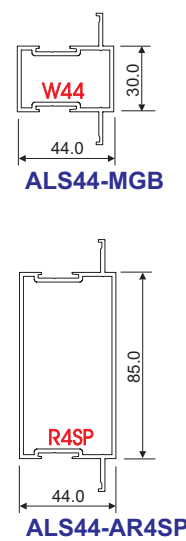


MULLIONS

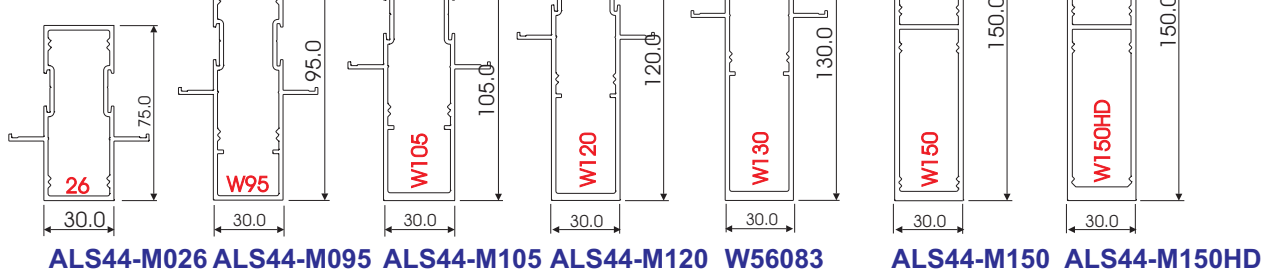


DOOR ADAPTORS

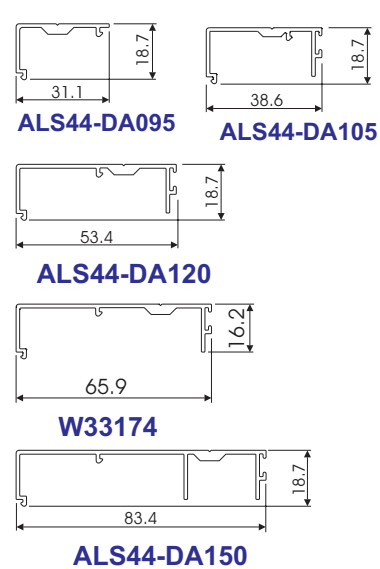


GLAZING

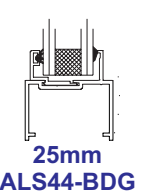


SILLS

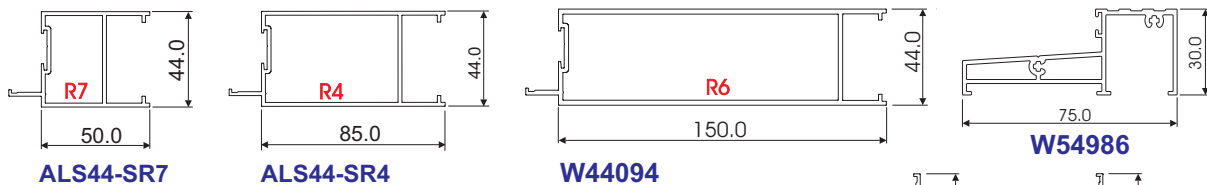

DOOR STILES

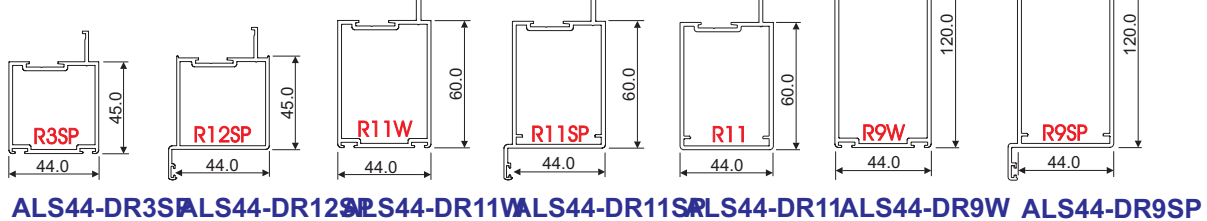

MISCELLANEOUS

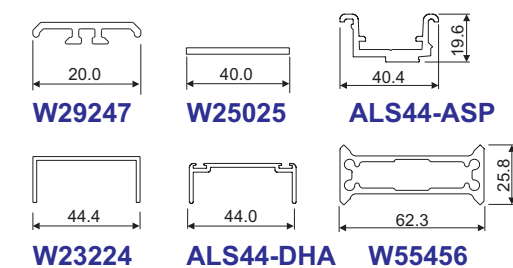

Disclaimer : The right to make alterations is reserved.

Please refer to system manual for additional information

© Copyright 2011, Wispeco (Pty) Ltd.

September 2011

Alsysco KZN
5 Surprise Rd
Westmead
PO Box 15463
Westmead
3608
Tel No: (031) 702 9200
Fax No: (031) 702 0510
Chris Munsami: chrism@alsysco.co.za
www.alsysco.co.za

Alsysco Pta
282 Maggs Str
Watloo, Silverton, 0022
PO Box 538
Raslouw, Centurion
0109
Tel No: (012) 803 3650
Fax No: (012) 803 3722
Ben Stimie: bens@alsysco.co.za
www.alsysco.co.za